



9 Alliston Street  
Mt. Pearl, NL, A1N 0A3  
Tel: (709) 747-4234  
Fax: (709) 747-4491

Project

COMMERCIAL CONDOMINIUMS

Title

CONCEPT  
FIRST LEVEL  
FLOOR PLAN

Drawn

E. ALEXANDER

Checked

A. Butt

Date

JAN. 2010

Job #

---

Scale


1 : 150

Sheet

P3 of 4

Rev.

4

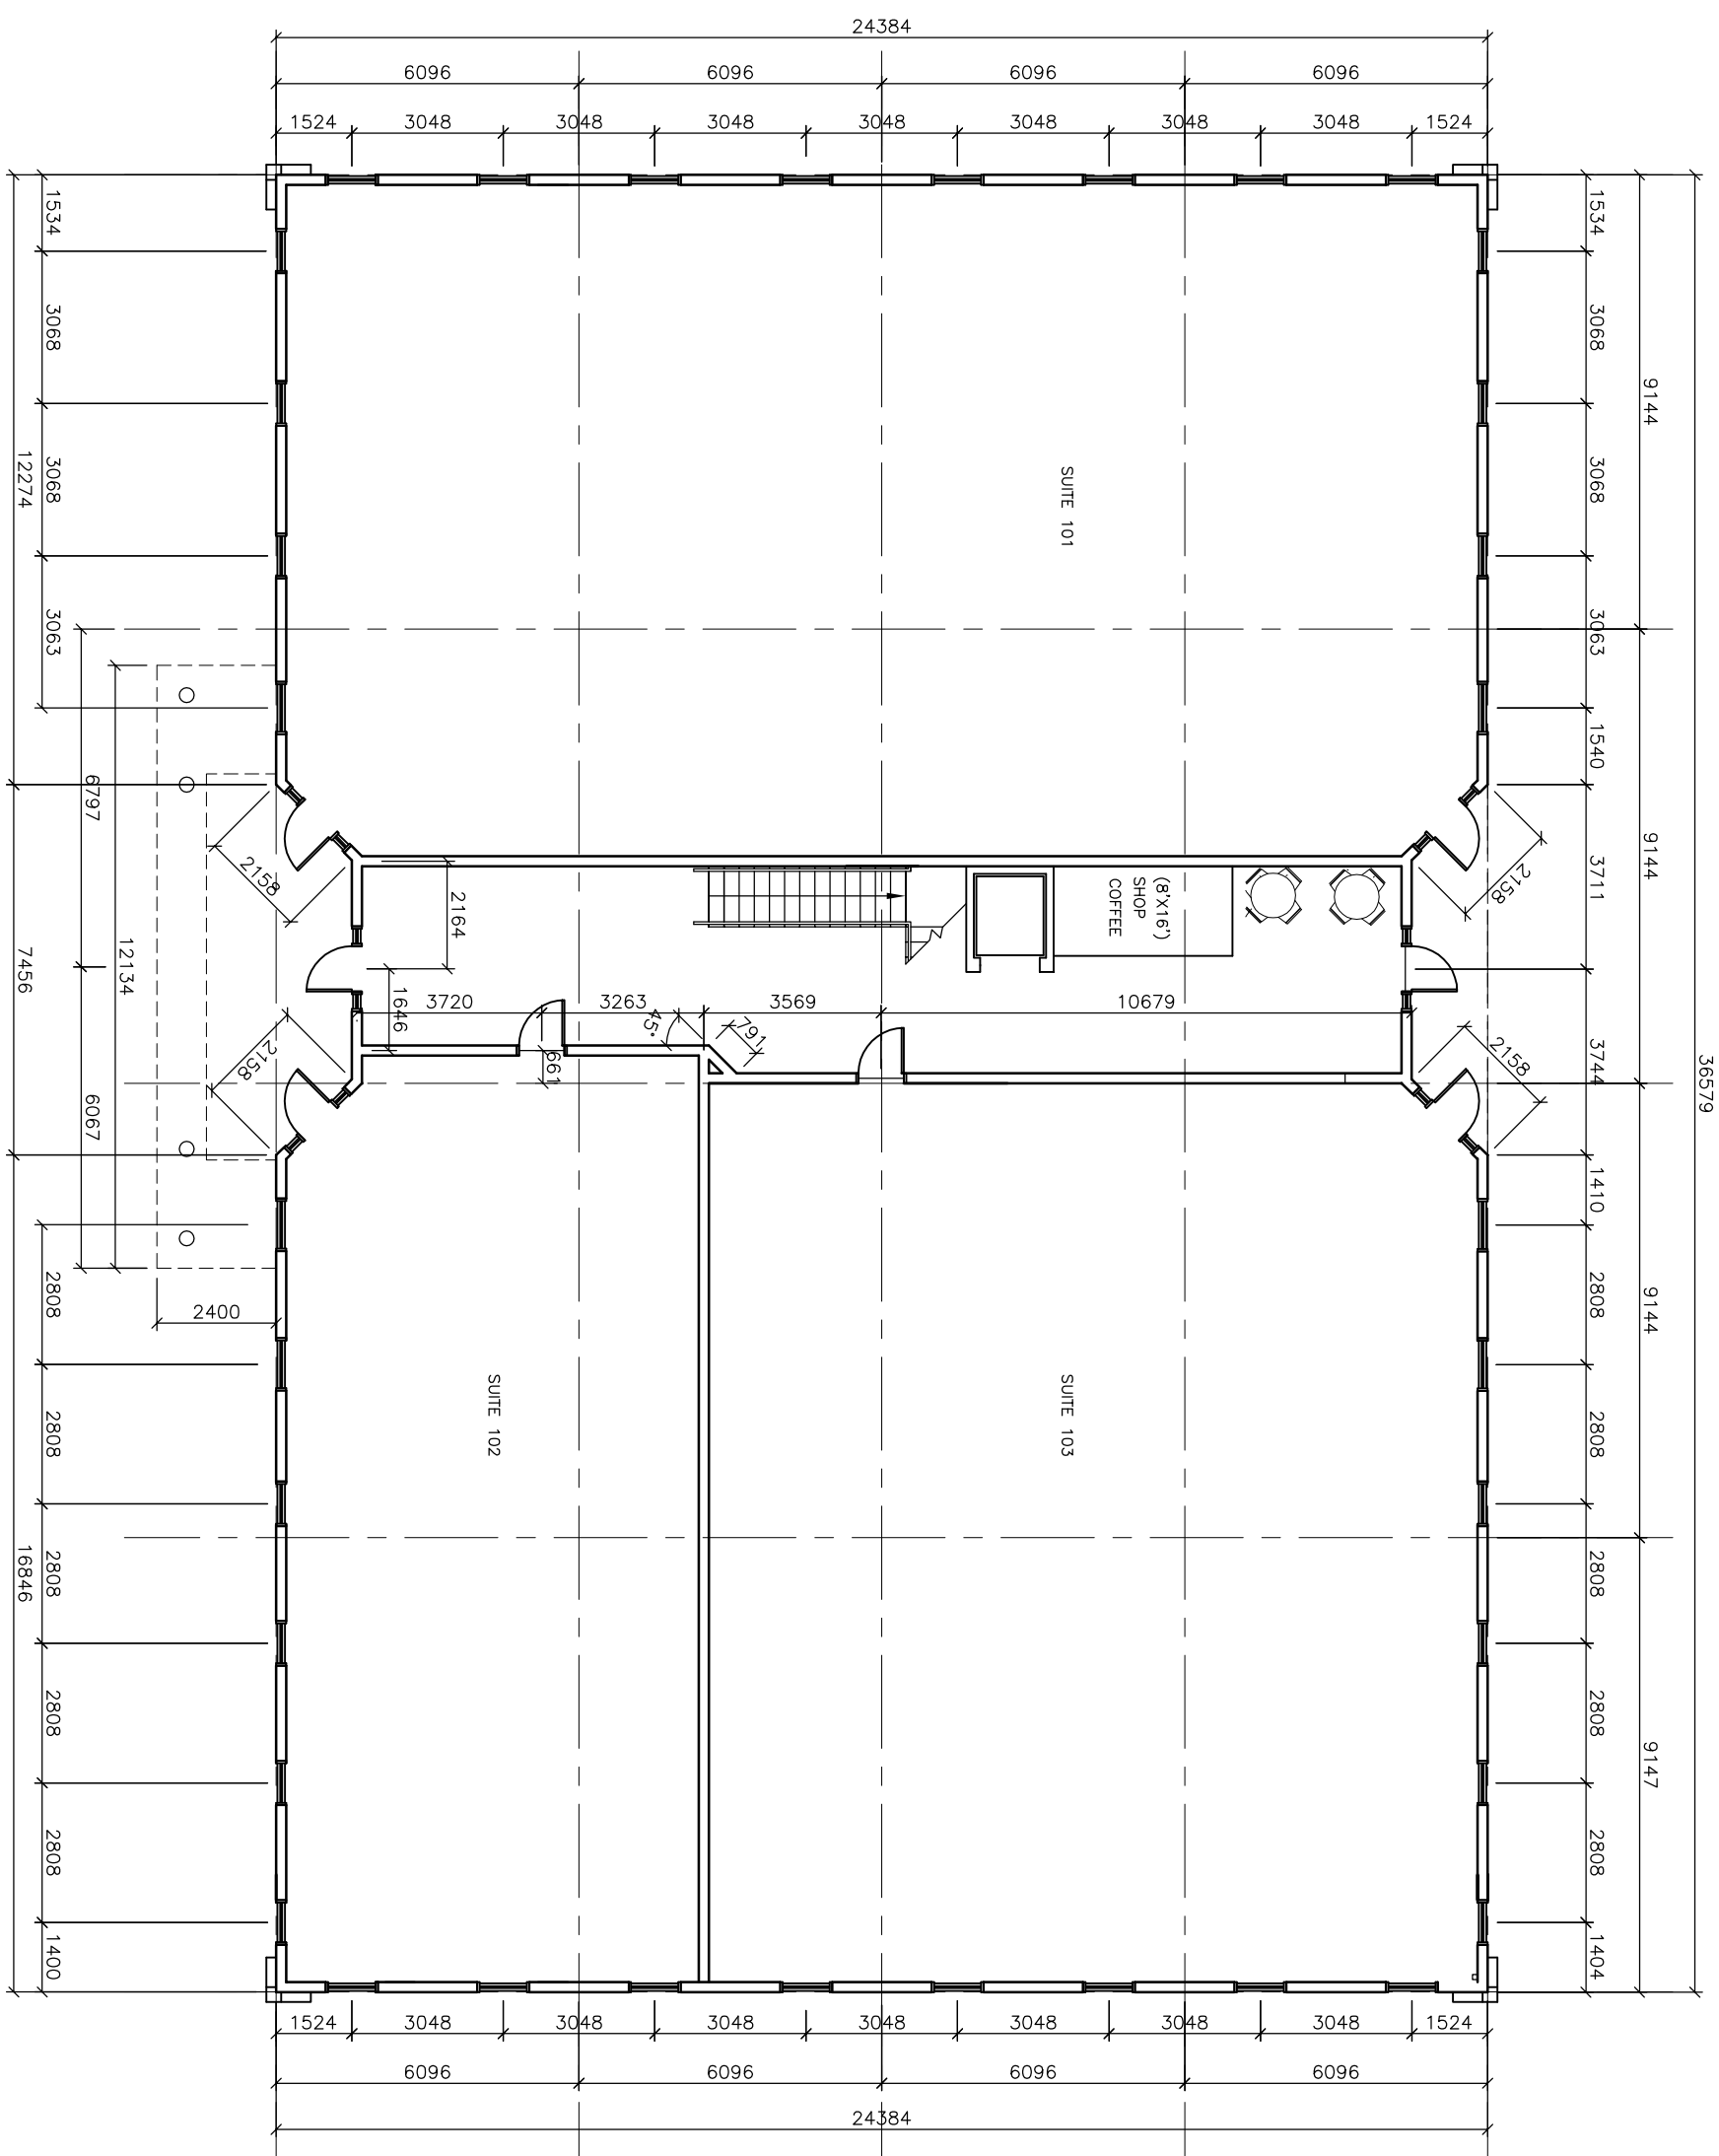

AREAS:	
SUITE 101	= 324.4 sq.m
SUITE 102	= 155.7 sq.m
SUITE 103	= 282.2 sq.m
COMMON AREA	= 84.2 sq.m